


Georgia Conference  
Atrium and previous pool area



River Patio area

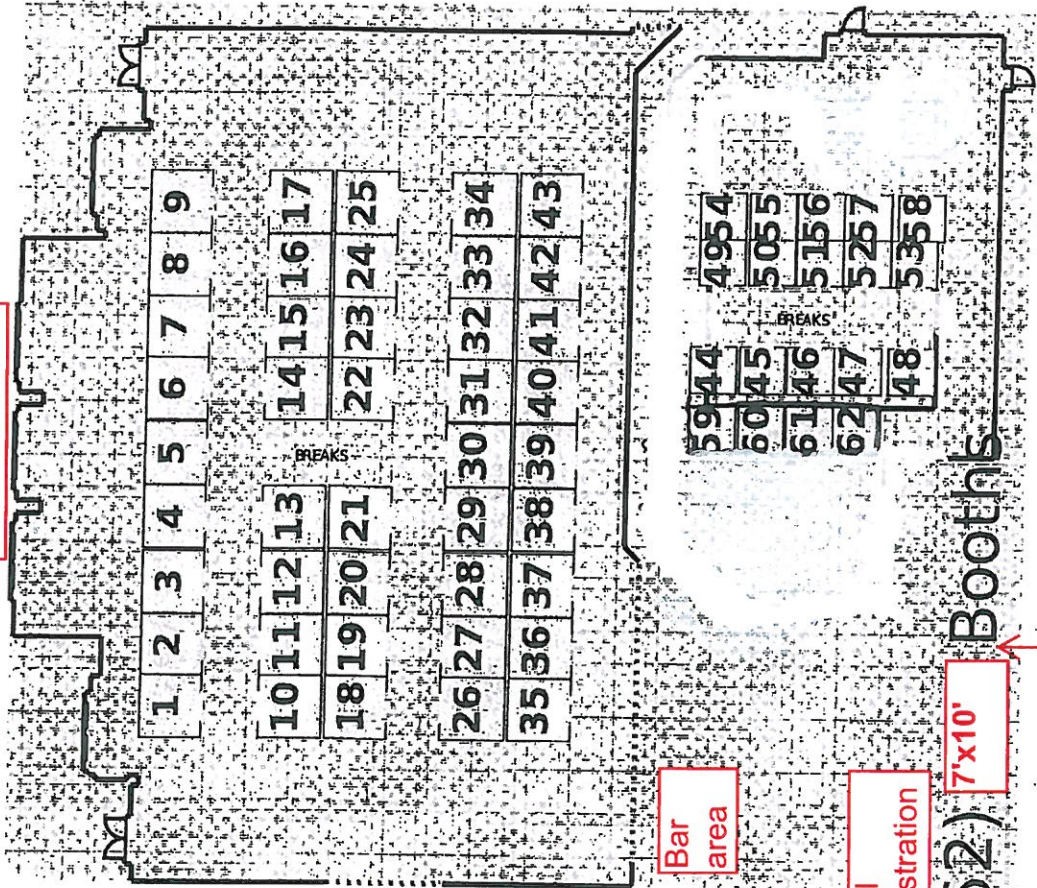

Bar area


Hotel Registration

(62) 7'x10'

Booths

Match line to booths starting #63


Booths not to scale. See order form for actual dimensions. Min 7'x10'

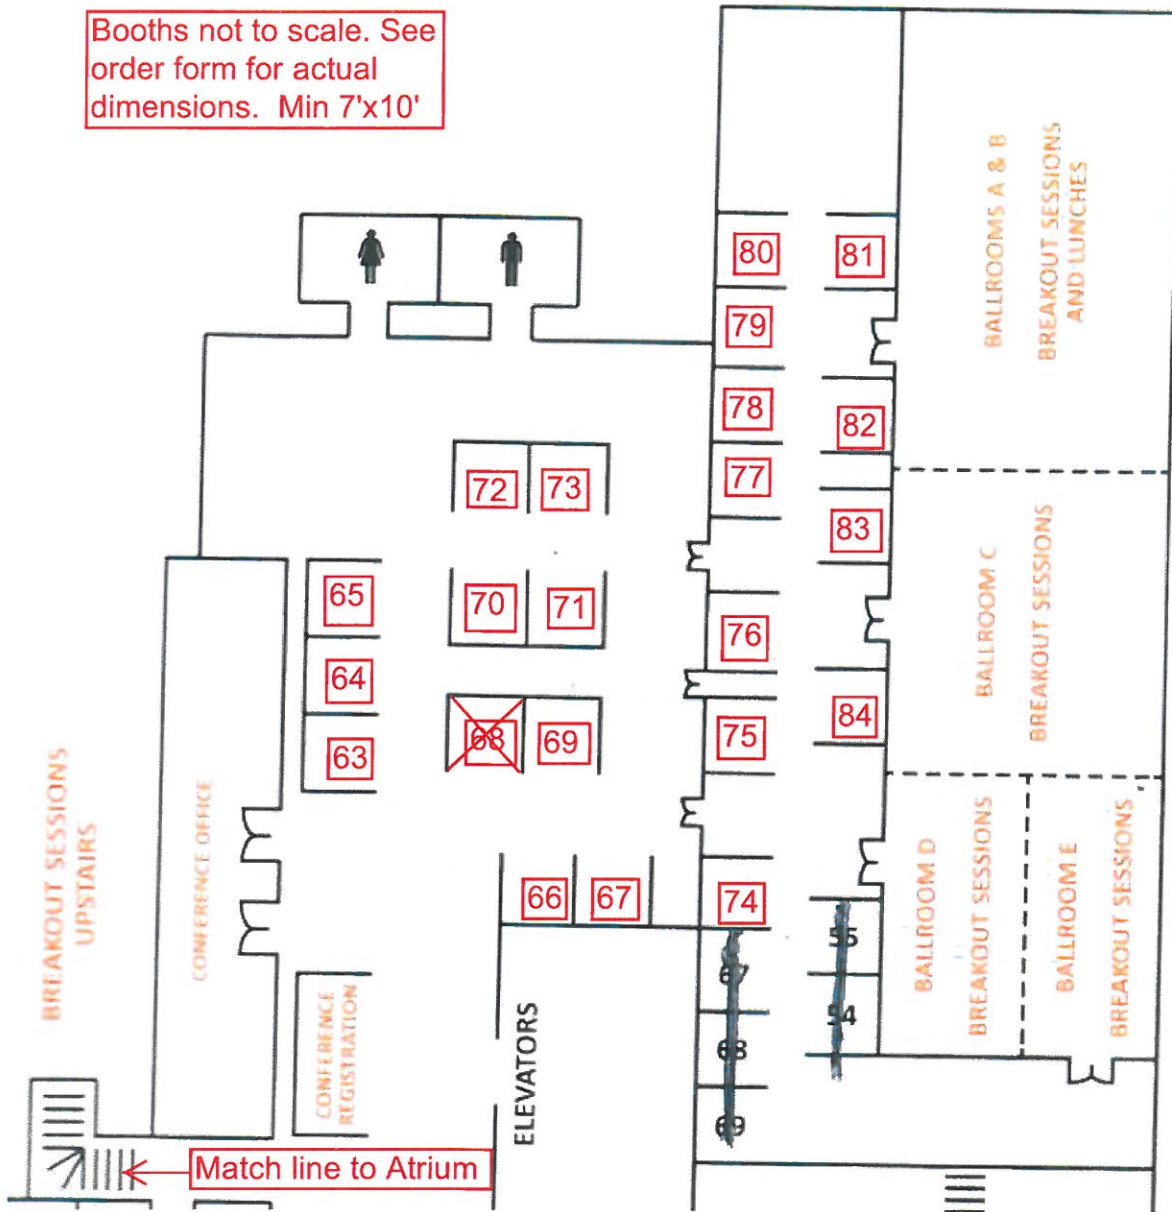

Hotel Floor Plans

Not to scale

— Second Floor —

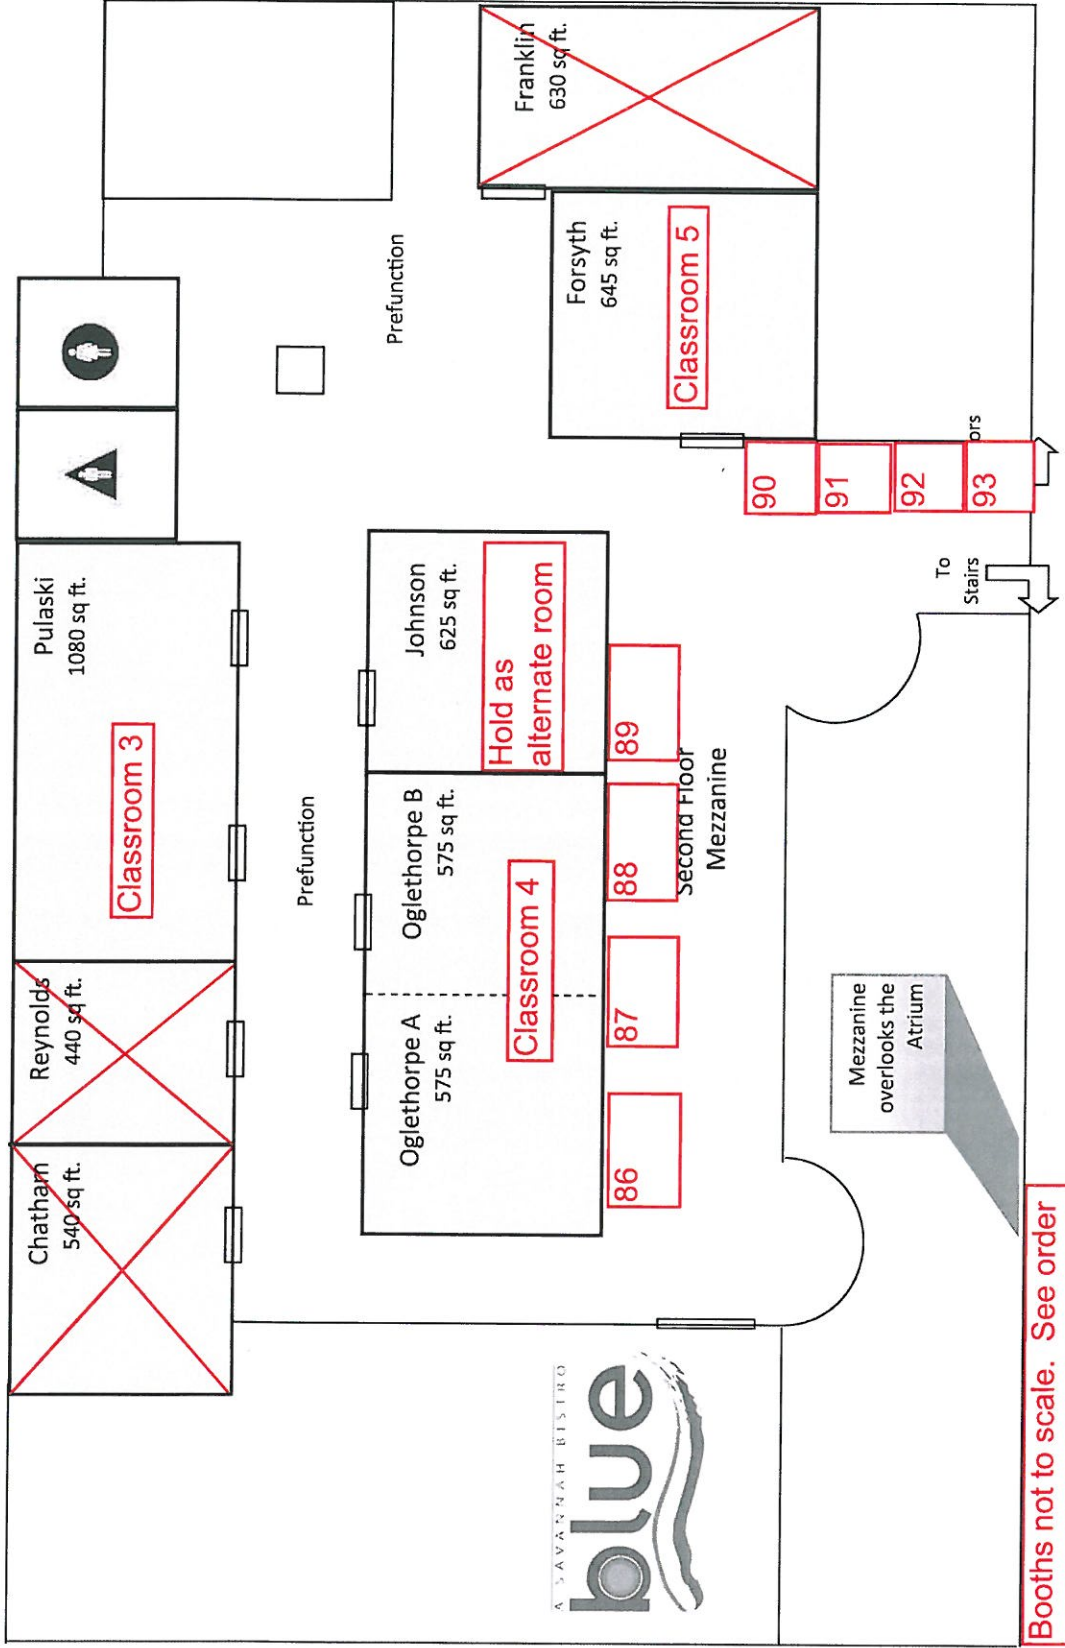

Booths not to scale. See order form for actual dimensions. Min 7'x10'